



Users No.

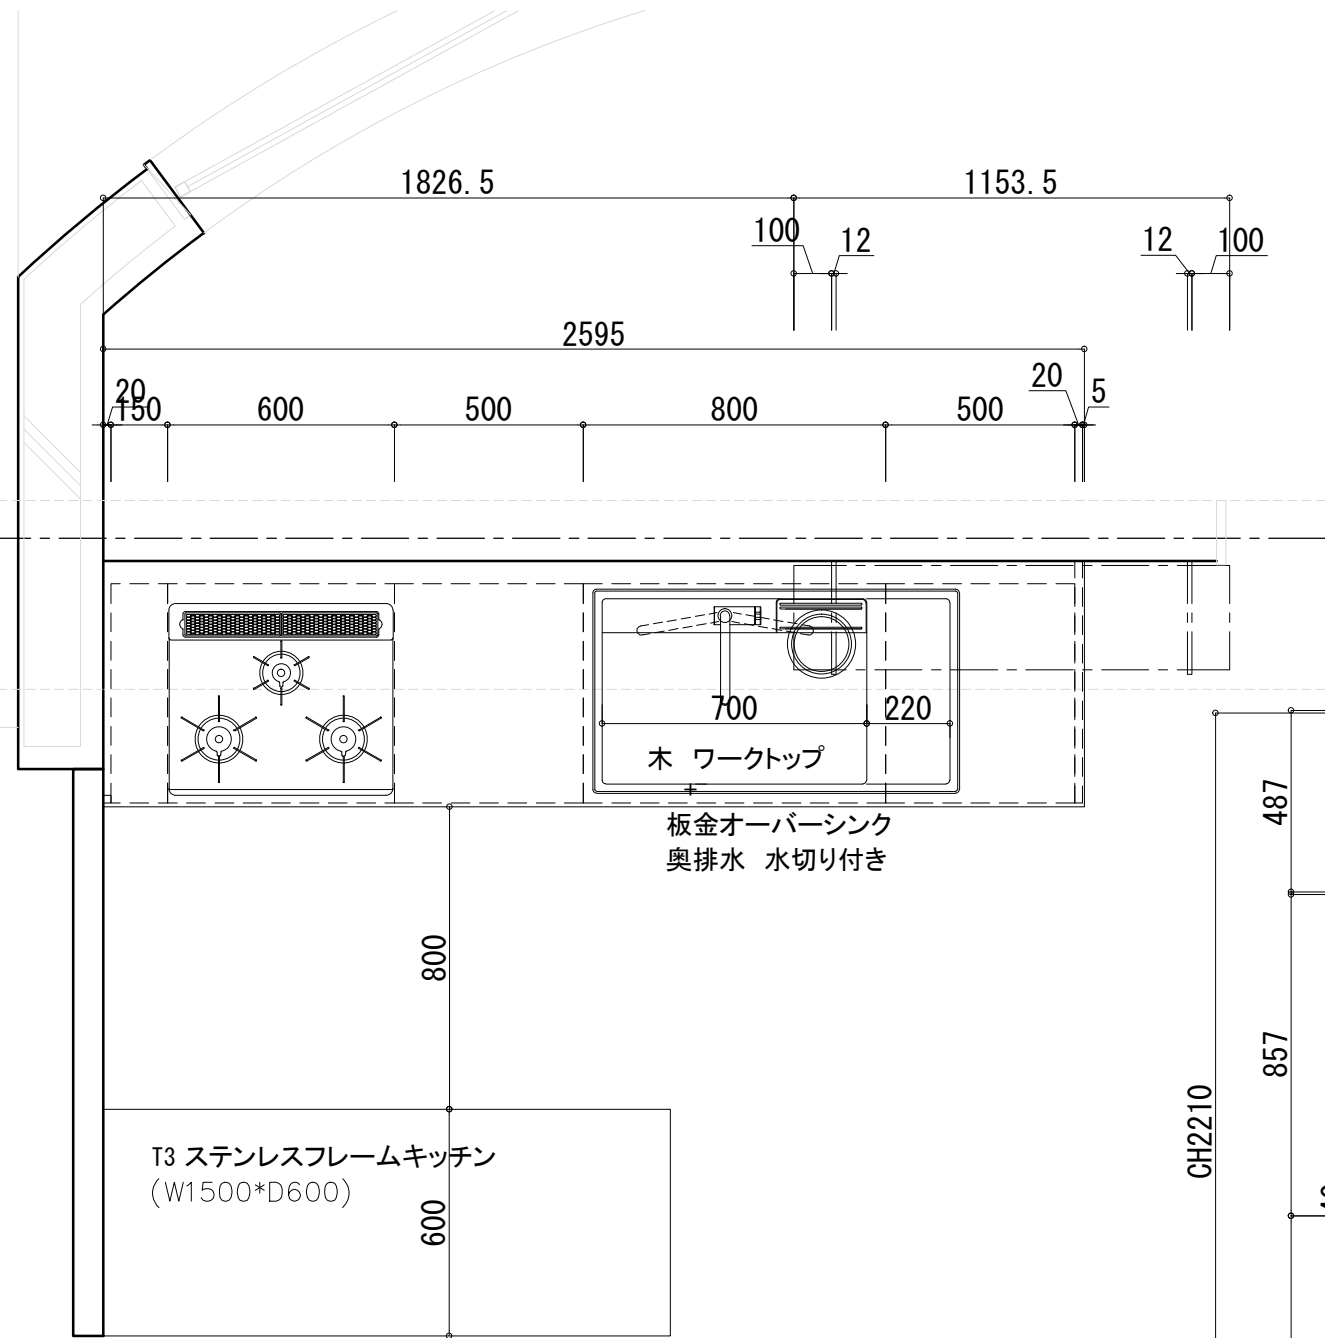

CH2210

ELEVATION

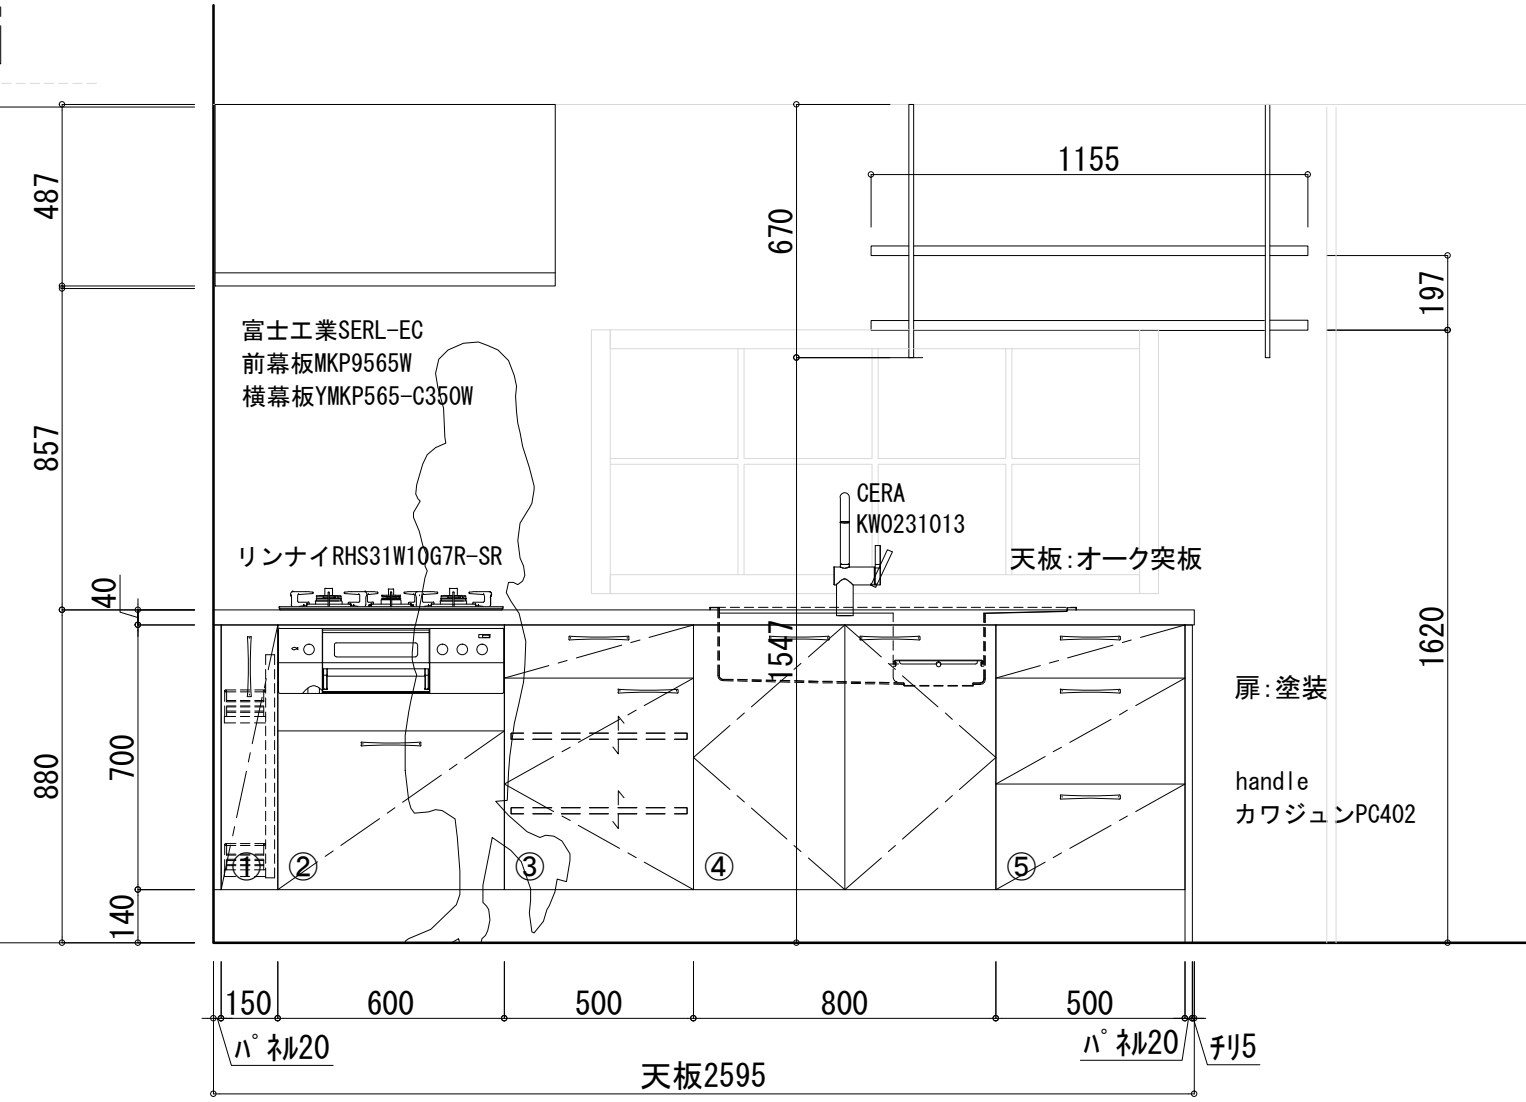

レイアウト2

APPROVED BY _____ DATE 13.03.02
DRAWN BY yoshida SCALE 1/30